


NORTH

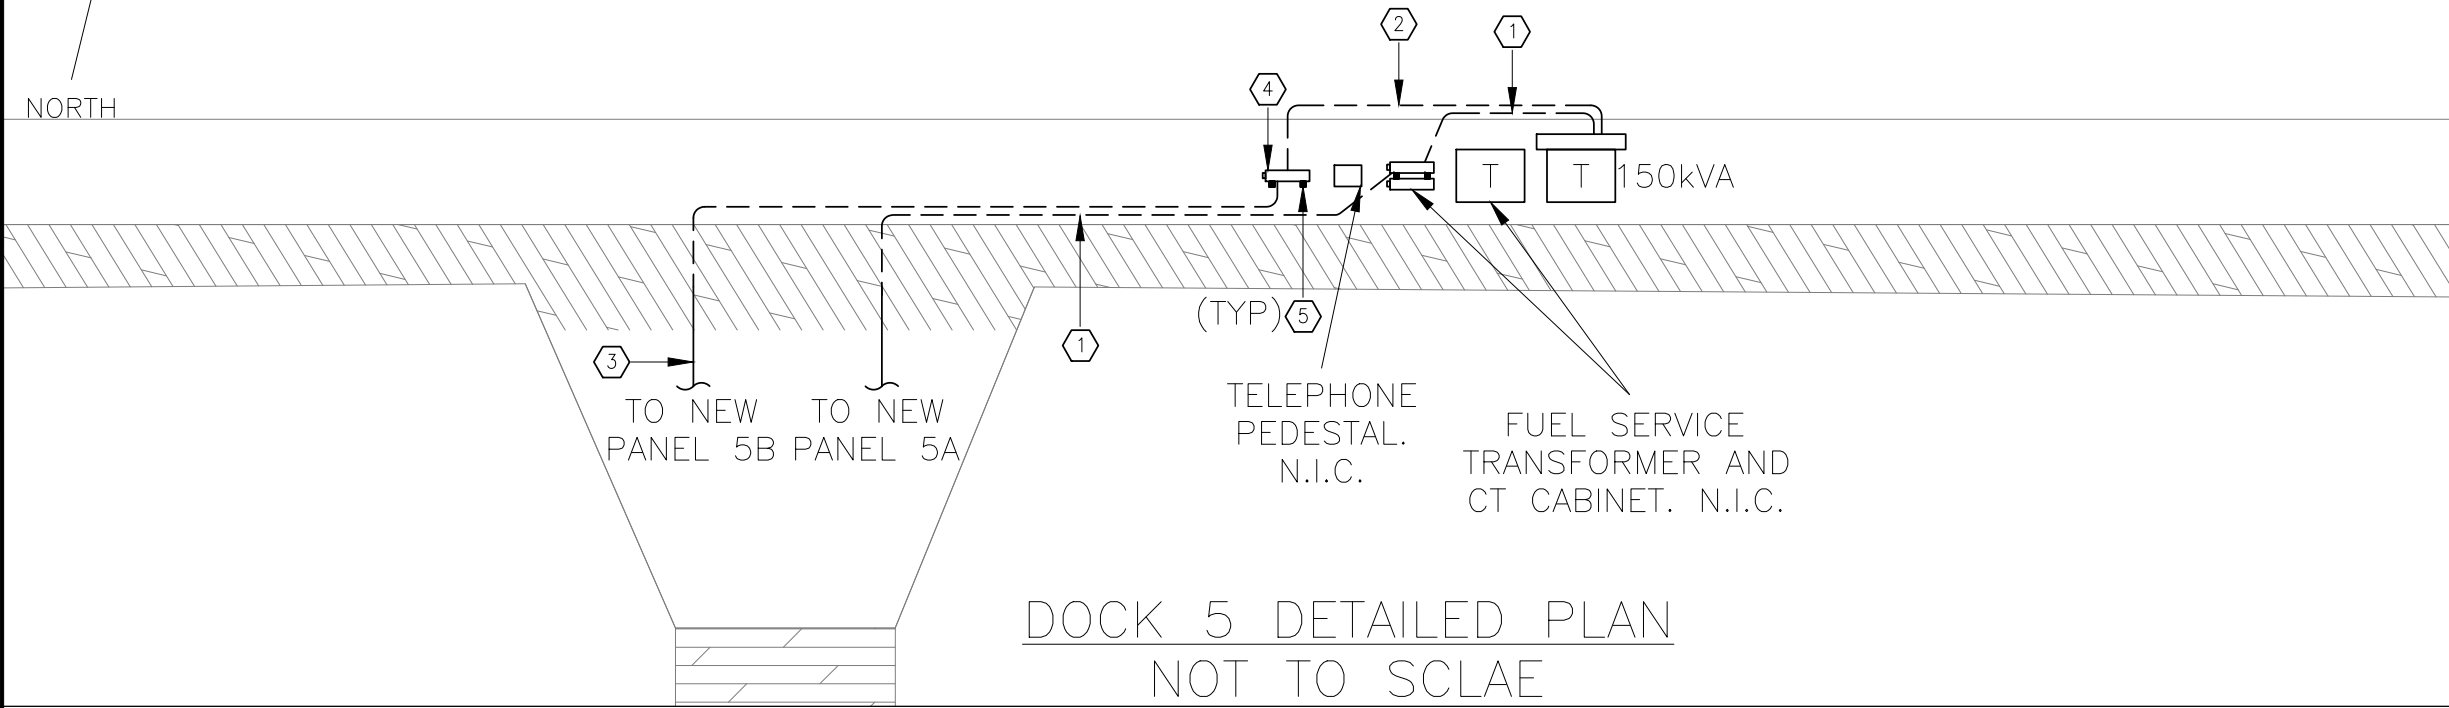

DOCK 5 DETAILED PLAN
NOT TO SCALE

KEY NOTES

- 1 USE (2) EXISTING DUCTS TO FEED NEW PANEL 5A WITH NEW SERVICE CONDUCTORS. PROVIDE NEW CT CABINET AND METER BASE PER CENTRAL LINCOLN PUD REQUIREMENTS.
- 2 EXTEND/SHORTEN (2) EXISTING DUCTS TO FEED NEW CT CABINET AND NEW PANEL 5B.
- 3 REMOVE (2) EXISTING PLUGS FROM SPARE DUCTS. EXTEND CONDUITS TO NEW PANEL 5B.
- 4 PROVIDE NEW CT CABINET AND METER BASE PER CENTER LINCOLN PUD REQUIREMENTS.
- 5 PROVIDE NEW CT CABINET SUPPORTS FOR ALL EXISTING AND NEW CT CABINETS.

THIS DOCUMENT IS THE PROPERTY OF ALLIANCE CONSULTING ENGINEERS LLC. IT IS FOR USE BY ALLIANCE CONSULTING ENGINEERS LLC IN THE CONSTRUCTION OF THIS PROJECT. NO OTHER USE IS PERMITTED WITHOUT THE EXPLICIT WRITTEN PERMISSION OF ALLIANCE CONSULTING ENGINEERS LLC. COPYRIGHT © 2025, ALLIANCE CONSULTING ENGINEERS LLC.

ELEC. REF. FILE:		PLOT SCALE:		REVISION DESCRIPTION				DRAWN BY				ENGR BY				CHECKED BY				APVD BY			
NO.	DATE	NO.	DATE	NO.	DATE	NO.	DATE	NO.	DATE	NO.	DATE	NO.	DATE	NO.	DATE	NO.	DATE	NO.	DATE	NO.	DATE		
.	
.	
.	
A	06/13/25																						

- CONCEPT
- FOR REVIEW
- FOR BID
- FOR MANUFACTURE
- FOR CONSTRUCTION
- FOR RECORD



Port of Newport

TITLE
PORT OF NEWPORT
NEWPORT, OR
DOCK 5 & 3 RENOVATION
DOCK 5 DETAILS

SCALE: NO SCALE DRAWING No. PON-E24-912 SHEET OF REV 1 1 A